


VISTA RENDER PIATTAFORMA GALLEGGIANTE - GIORNO

(+)



KEYPLAN

(1:10.000)

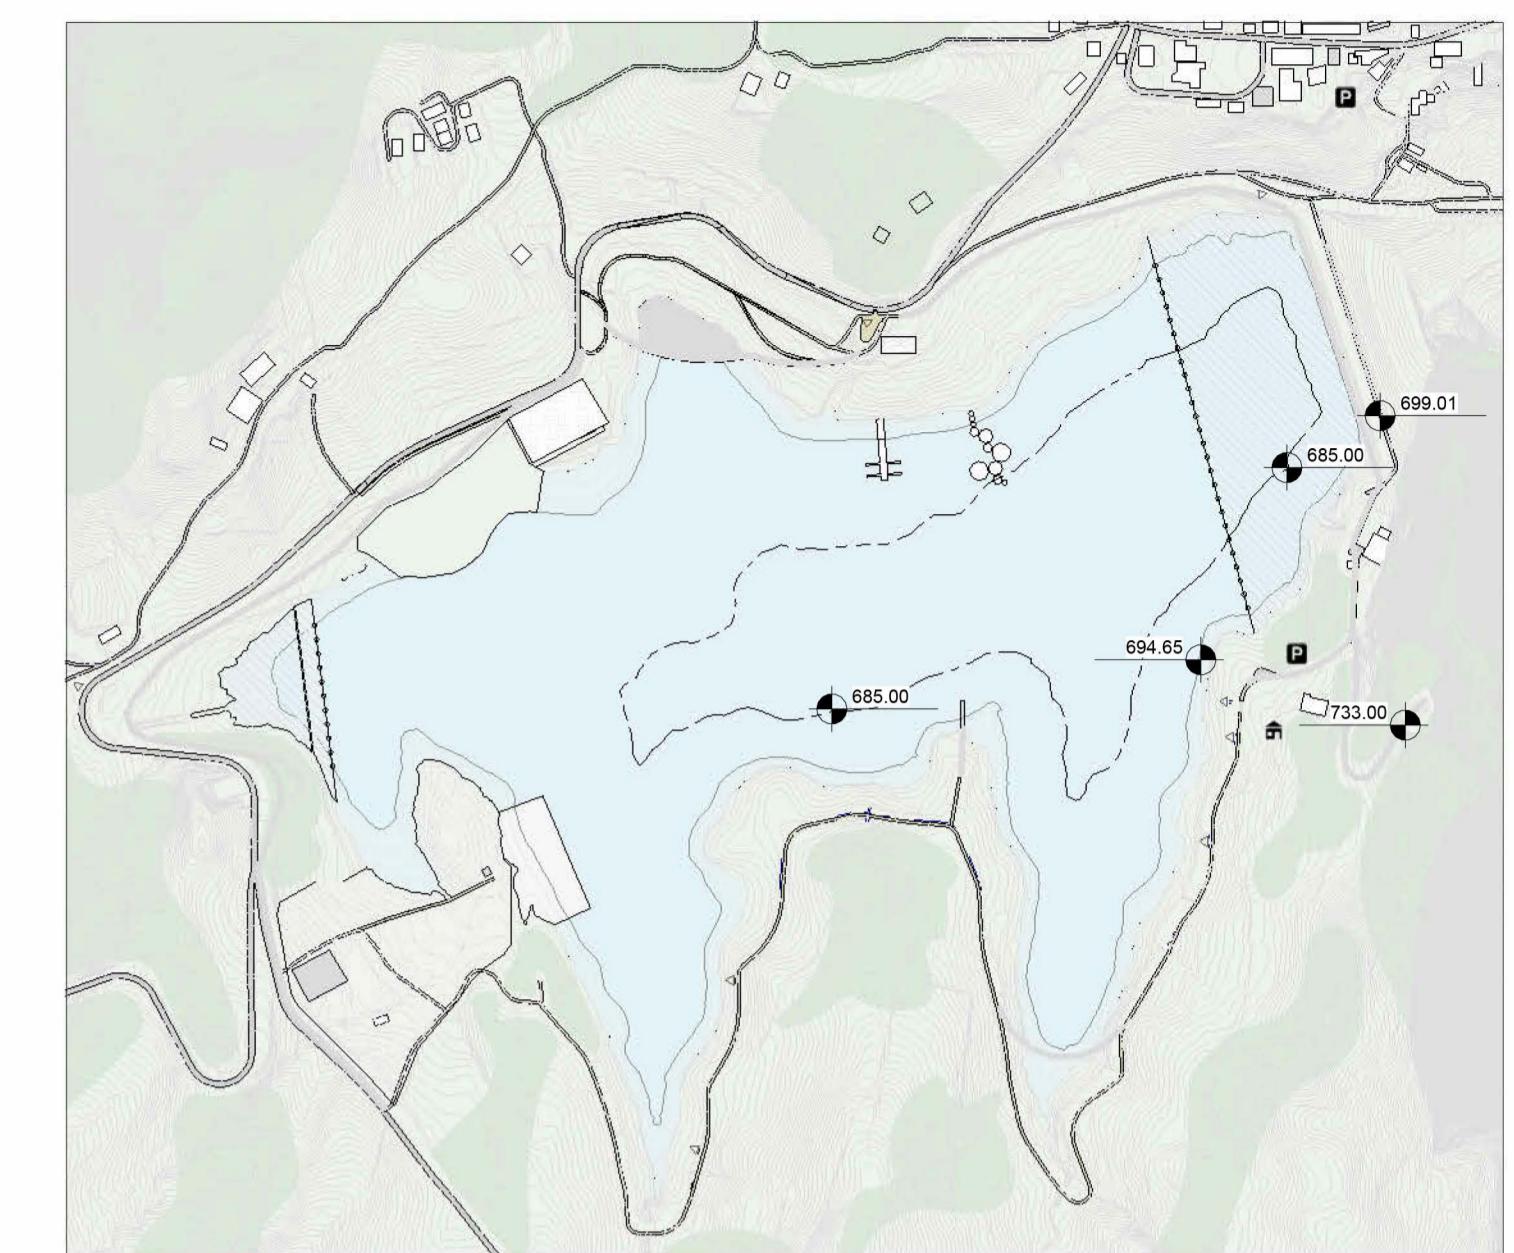

VISTA RENDER PIATTAFORMA GALLEGGIANTE - NOTTE

(+)



00 31.07.2024		Emissione per revisione cliente		A. Palieri	I. Cuoghi	M. Biasoli
REV	DATE	DESCRIPTION		PREPARED	CHECKED	APPROVED
CONTRACTOR'S LOGO						
		PROJECT: IMPIANTO DI PIZZONE II				
		FILE NAME (EGP CODE): GRE.EEC.D.99.IH.16071.00.761.00	LOMBARDI CODE: 2021.0047.020-GE-GEN-DW-392			
		CLASSIFICATION Public	FORMAT A1	SCALE -	PLOT SCALE 1:1	HEET 4 of 5
		UTILIZATION SCOPE Revisione di Progetto Definitivo	TITLE Piano di Sviluppo della Fruibilità dell'Invaso di Castel San Vincenzo Viste render			
EGP CODE						
VALIDATED BY	I. Cuoghi	GROUP	FUNCTION	TYPE	ISSUER	COUNTRY
VERIFIED BY	M. Biasoli	REC.			PLANT	SYSTEM
COLLABORATORS					PROGRESSIVE	REVISION
					GRE	EEC D 99 ITH 16071007610

This document is property of Enel Green Power SpA. It is strictly forbidden to reproduce this document, in whole or in part, and to provide to others any related information without the previous written consent by Enel Green Power SpA.